
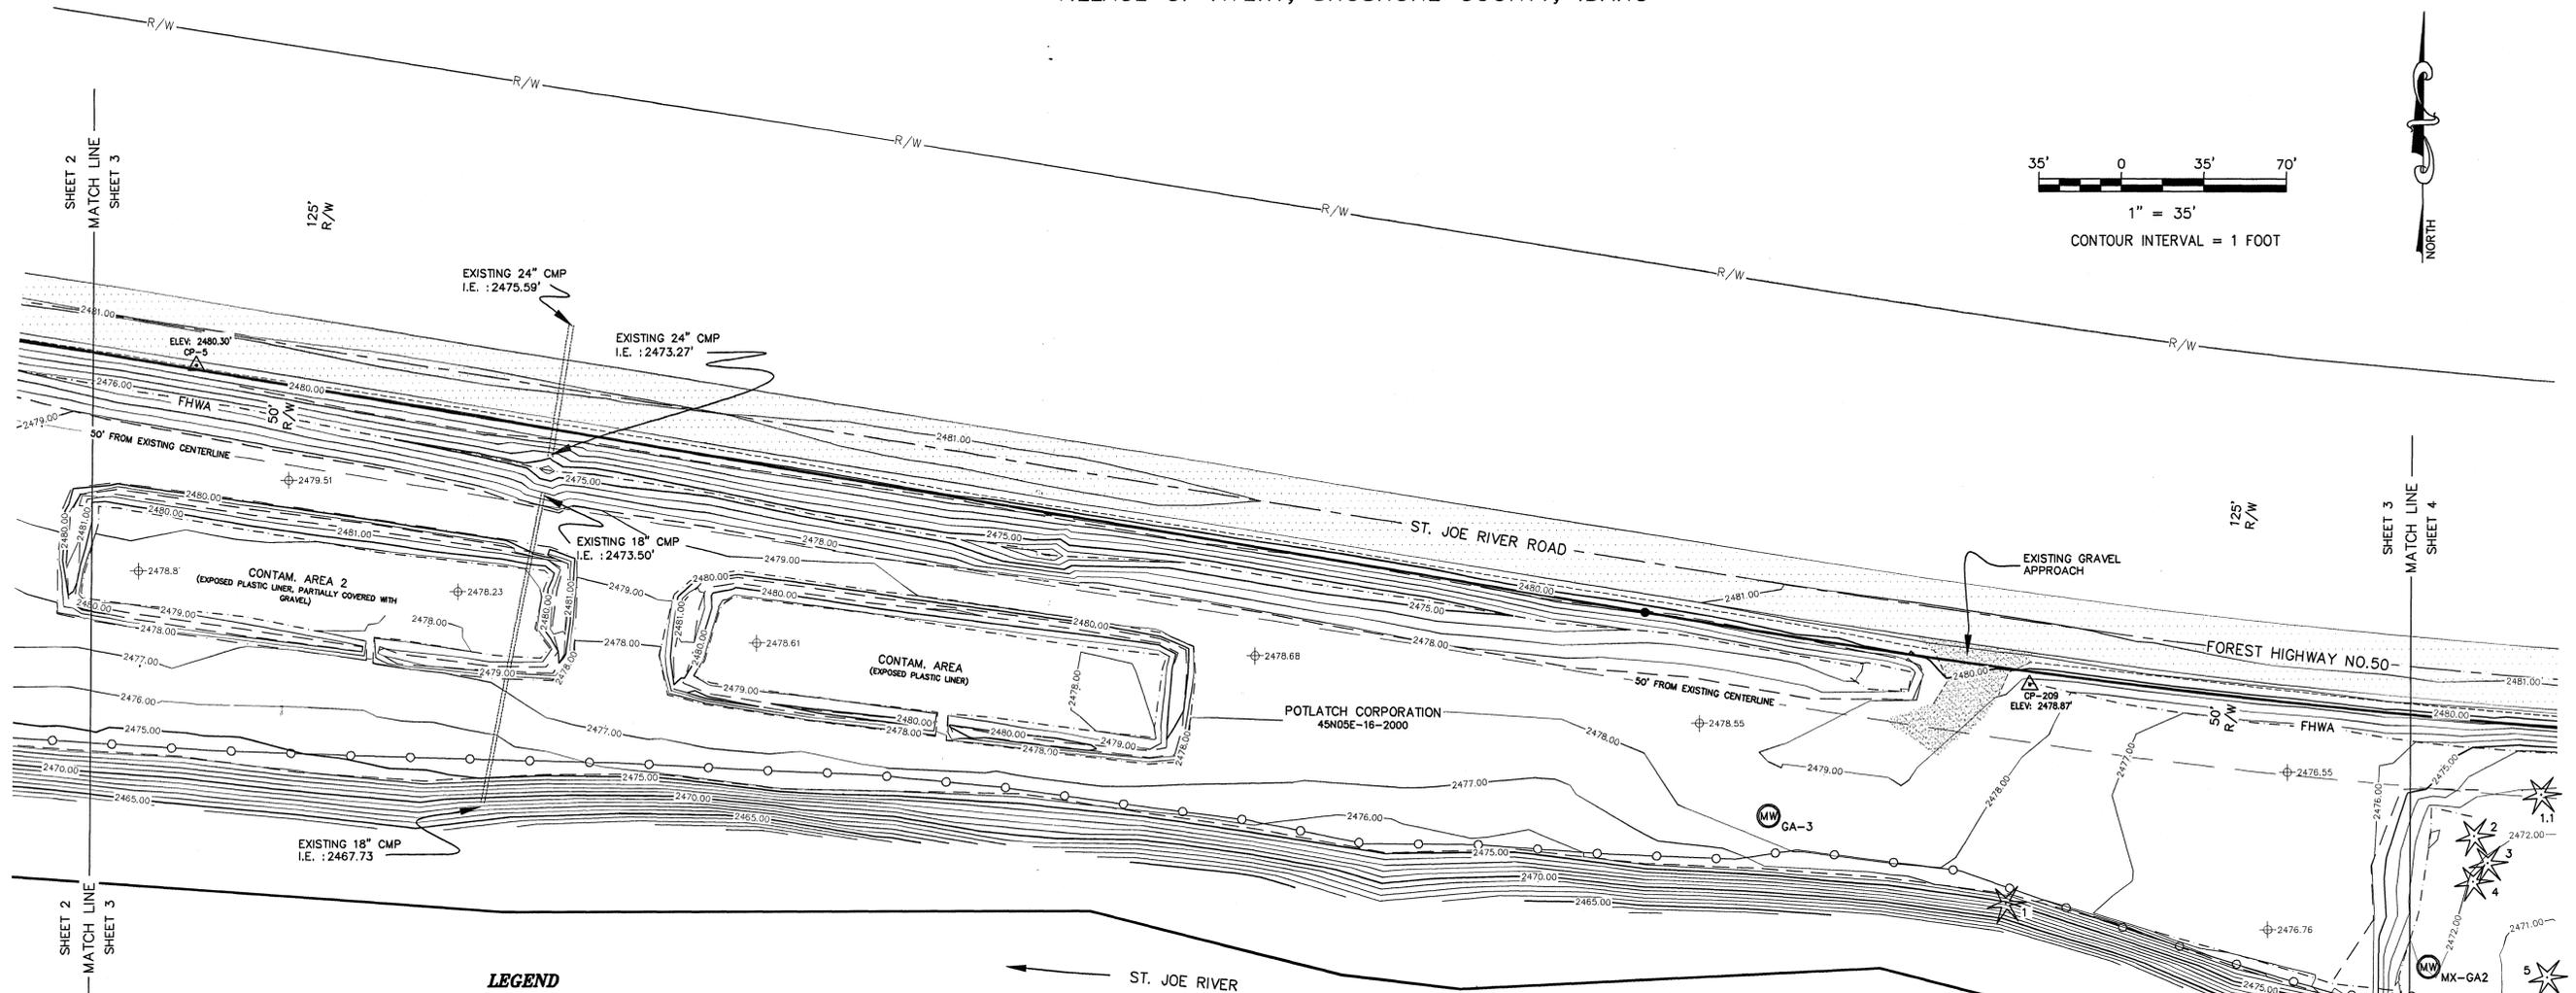


**AVERY LANDING TOPO**  
 A PORTION OF SECTIONS 15 AND 16, T.45N., R.5E., B.M.,  
 VILLAGE OF AVERY, SHOSHONE COUNTY, IDAHO

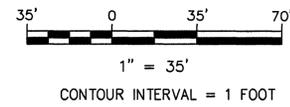

**LEGEND**

- TOP OF SLOPE
- TOE OF SLOPE
- SHOULDER
- CENTERLINE
- PROPERTY LINE FROM PRIOR SURVEY BY OTHERS
- SILT FENCE
- FHWA FEDERAL HIGHWAY ADMINISTRATION

- EXISTING MONITORING WELL LOCATION (ID AS NOTED)
- FND 2" ALUM. CAP STAMPED "PLS 10162" OR AS NOTED
- DENOTES ASPHALT SURFACE
- DENOTES CONCRETE SURFACE
- DENOTES GRAVEL SURFACE
- OTHERS AS NOTED

- EXISTING TREES**
- 1 12" CONIFER
  - 1.1 MULTI-STEM DECIDUOUS
  - 2 20" DECIDUOUS
  - 3 4" DECIDUOUS
  - 4 6" DECIDUOUS
  - 5 22" DECIDUOUS
  - 6 8" DECIDUOUS
  - 7 12" DECIDUOUS

**SURVEYS OF RECORD**

- (R-1) J. DUNN PLS 10162 MARCH 2009 INSTRUMENT NO. 444420
- (R-2) J. DUNN PLS 10162 SUMMER 2012 UNRECORDED (AMENDS ABOVE)
- (R-3) J. DUNN PLS 10162 FEB 2007 UNRECORDED SURVEY FOR POTLATCH FOREST HOLDINGS, INC
- (R-4) RIGHT-OF-WAY PLANS, ST. JOE RIVER ROAD, IDAHO FOREST HIGHWAY PROJECT 50-1(6)
- (R-5) RAILROAD PLANS AND RIGHT-OF-WAY

**SURVEYOR'S NOTES**

- 1) THIS IS NOT A BOUNDARY SURVEY. BOUNDARY CORNER MONUMENTS AND PROPERTY LINES (TYP.) SHOWN ARE IN THE POSITIONS AS FOUND FROM PRIOR SURVEYS BY OTHERS.
- 2) SUBTERRANEAN STRUCTURES AND UTILITIES SUCH AS GAS LINES, WATER LINES, STORM AND SANITARY SEWER LINES, BURIED TANKS, TELEPHONE CABLES, TV CABLES, POWER LINES, ETC., WERE NOT LOCATED, EXCEPT AS SHOWN. THE LOCATIONS INDICATED ARE FROM THE BEST AVAILABLE EVIDENCE, I.E.: SURFACE INDICATIONS.

**ELEVATION DATUM**

NAVD 88 ~ BASED ON THE PUBLISHED ELEVATION OF NATIONAL GEODETIC SURVEY MONUMENT DESIGNATION "W-154" AND PID "SUD449". ELEVATION: 2489.77 FT.



*Scott M. Rasor* 11/28/12  
 SCOTT M. RASOR, PLS 6374 DATE



SHEET 3 OF 5

|                                                       |                                                                      |                                                 |   |   |
|-------------------------------------------------------|----------------------------------------------------------------------|-------------------------------------------------|---|---|
| SCALE: 1" = 35'<br>DATE: NOV 28, 2012<br>SHEET 3 OF 5 | CREW: MW, TB, DG<br>DRAWN BY: MDW<br>APPROVED BY: <i>[Signature]</i> | PROJECT #: EQM12.014<br>DWG: 12.014<br>REF: EQM | <b>MECKEL ENGINEERING &amp; SURVEYING</b><br>7600 N. GOVERNMENT WAY, COEUR D'ALENE, IDAHO, 83815 (208)667-4638 | <b>AVERY LANDING TOPO</b><br>A PORTION OF SECTIONS 15 AND 16, T.45N., R.5E., B.M.,<br>VILLAGE OF AVERY, SHOSHONE COUNTY, IDAHO |
|-------------------------------------------------------|----------------------------------------------------------------------|-------------------------------------------------|---|---|